



P.U.D.  
**PLAN URBANISTIC DE DETALIU**  
**CONSTRUIRE VULCANIZARE AUTO**  
**Medias, str. Axente Sever, nr. 28**  
 Suprafata zona studiata : 1041mp

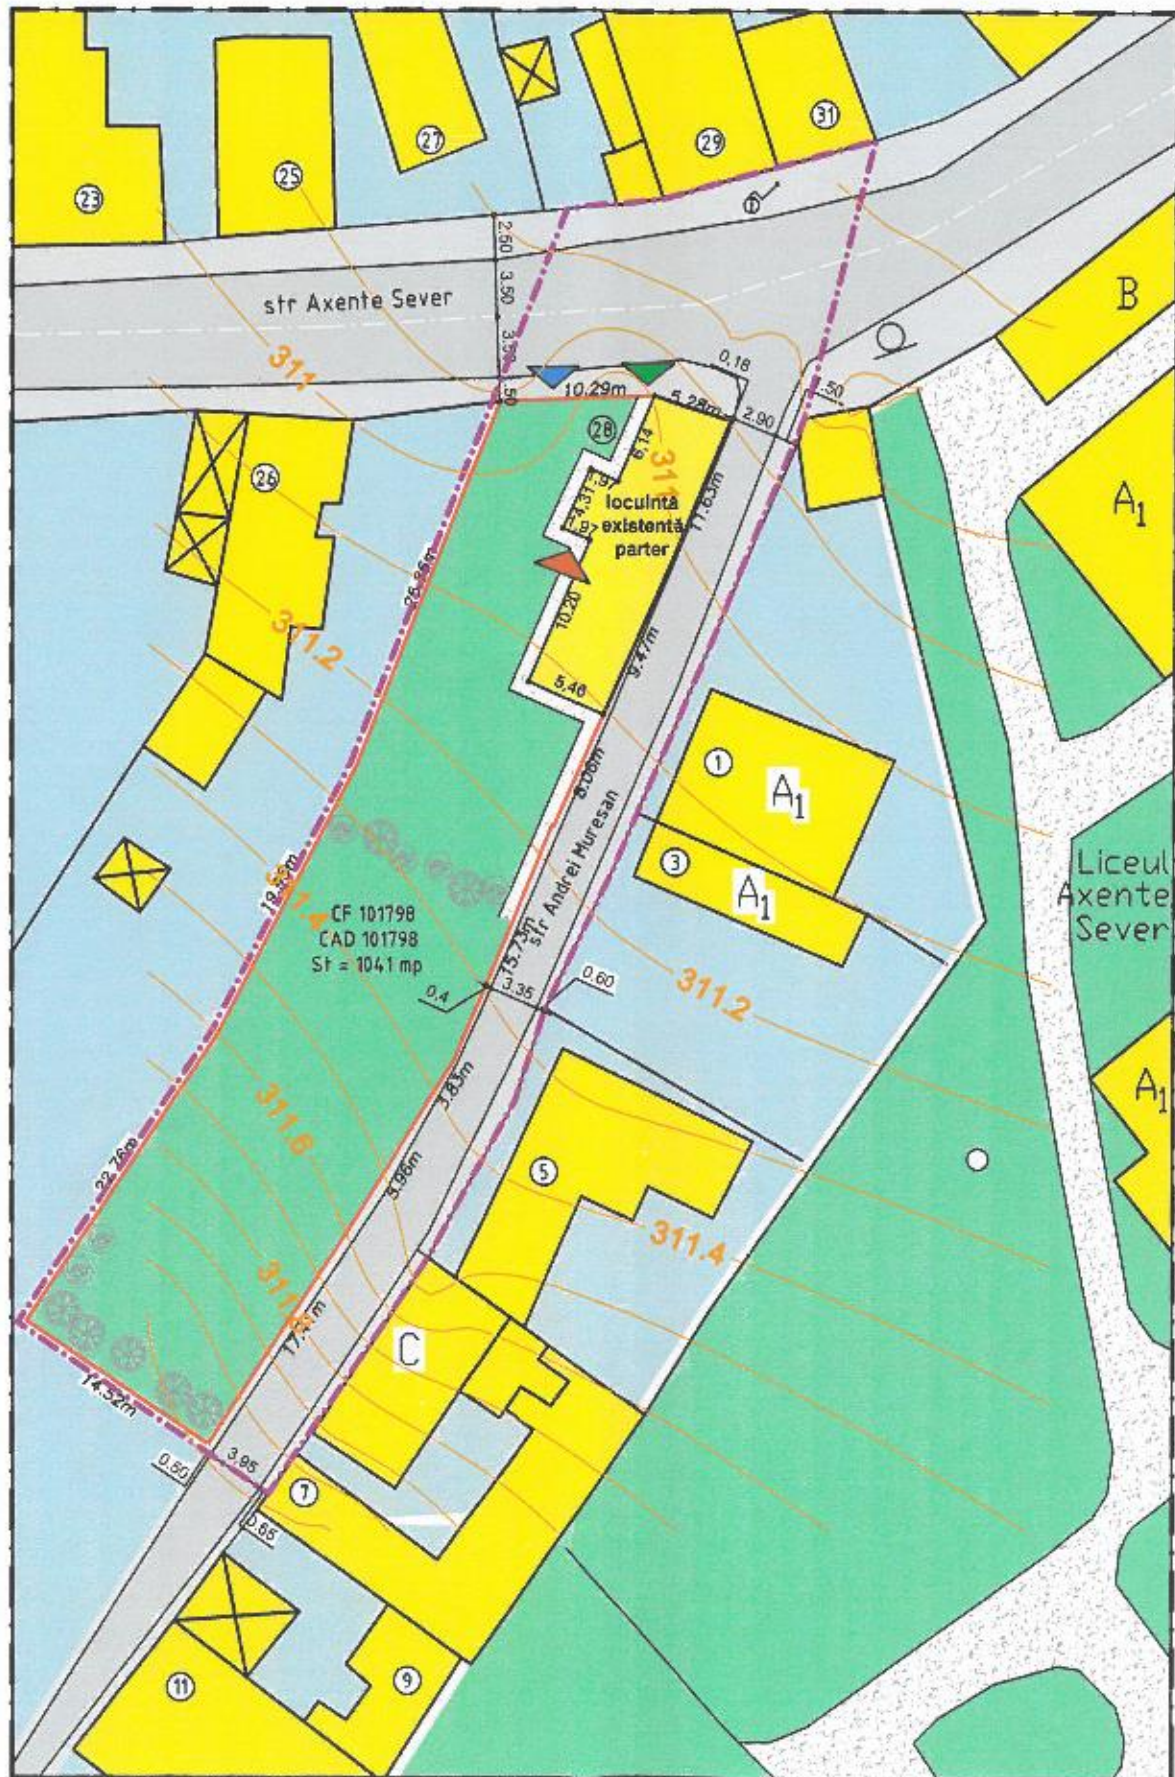

PLAN DE SITUATIE  
 SC 1/500

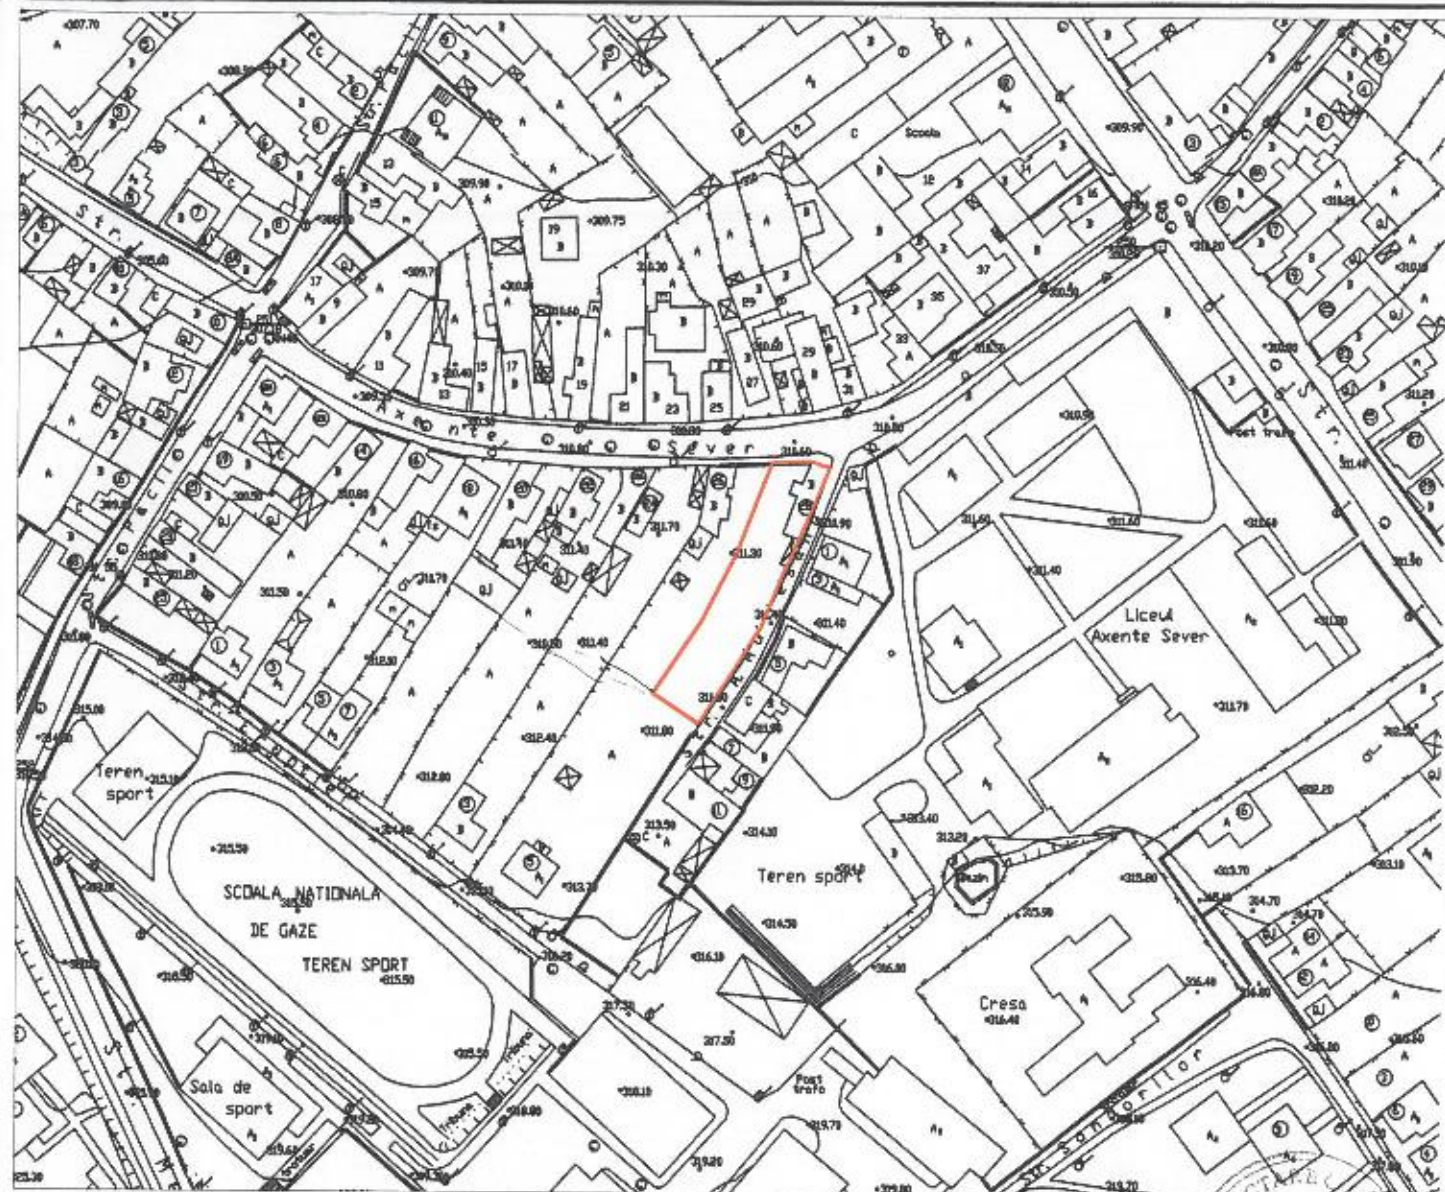

PLAN DE INCADRARE IN ZONA  
 Scara 1:2000



INCADRARE IN P.U.G. MEDIAS  
 Scara 1:5000

- LIMITE**
- LIMITA P.U.D.
  - LIMITA PARCELA
  - LIMITA PROPRIETATI PRIVATE PERSOANE FIZICE SAU JURIDICE
- EXISTENT**
- CLADIRI EXISTENTE
  - TEREN CURTI CONSTRUCTII
  - ALEI SI TROTUARE
  - CAROSABIL DOMENIU PUBLIC
  - SPATII VERZI AMENAJATE
  - ACCES CAROSABILE
  - ACCES PIETONALE
  - ACCES LA CONSTRUCTII

S.C. ALMA PROIECT S.R.L. Medias BIROU DE PROIECTARE Aleea Buzias nr. 1 Tel.Fax. 0269-838160 CUI 7033050				Beneficiar: CAPALNEAN CONSTANTIN VASILE	Proiect nr. 39/2022
Amplasament: mun. Medias str. AXENTE SEVER nr.28				Titlu proiect: CONSTRUIRE VULCANIZARE AUTO FAZA : P.U.D.	Faza: P.U.D.
SPECIFICATIE	NUME	SEMNATURA	Scara 1/500 1/2000 1/5000	Titlu plansa: SITUATIA EXISTENTA INCADRARE IN ZONA	Plansa nr. 0.1
SEF PROIECT	c.arh. Rusu Sever				
PROIECTAT	c.arh. Rusu Sever		Data: mai		
DESENAT	c.arh. Rusu Sever				