


PLAN DE INCADRARE IN ZONA
SCARA 1:5000

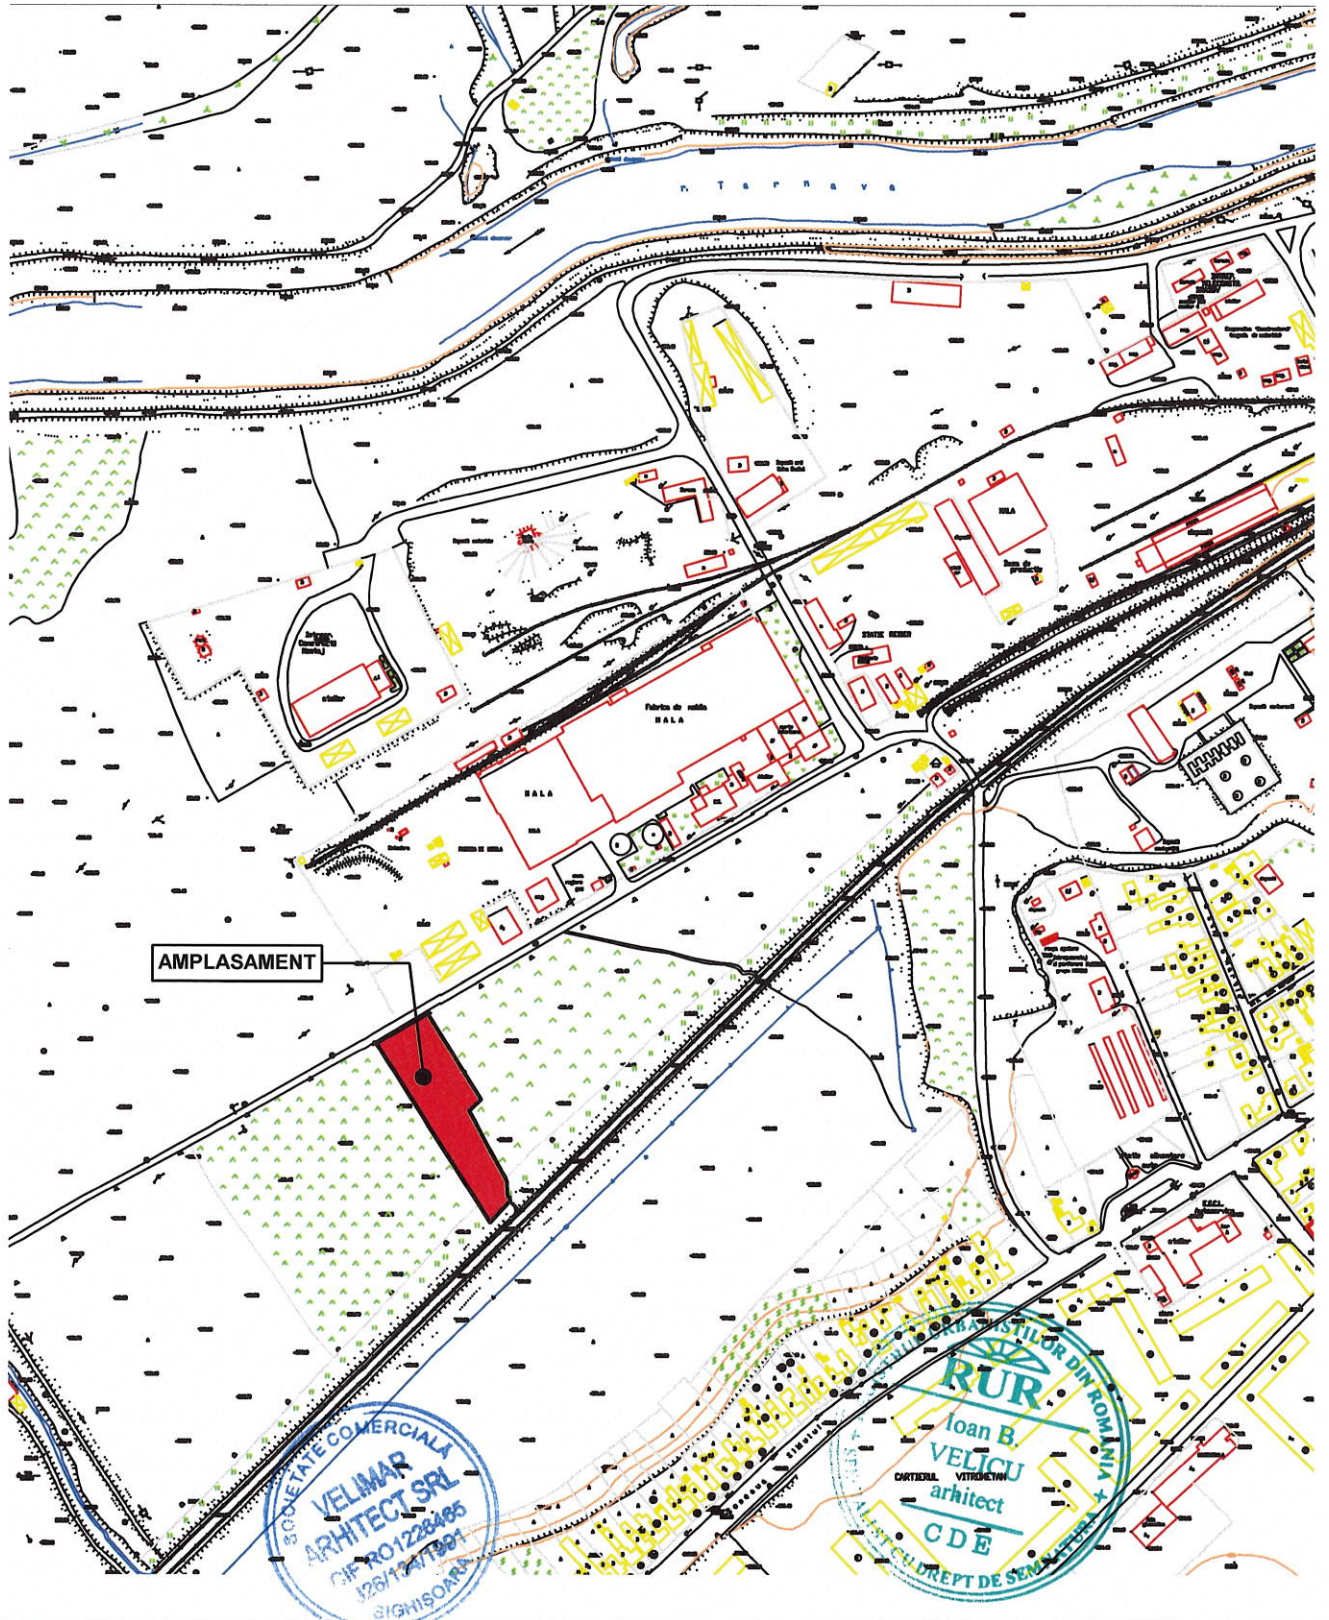

VERIFICATOR / EXPERT	NUME	SEMNATURA	CERINTA	REFERAT / EXPERTIZA NR. / DATA	
	SC VELIMAR ARHITECT SRL Str. Anton Pann 18 - Sighisoara CUI RO 1226465 ORG 26 134 1991 tel.: 0744593016 velicu_ioan@yahoo.com	CONSTRUCTIE HALA METALICA CU UTILITATI GAZ, APA, CURENT, TELECOMUNICATII, CANALIZARE SI IMPREJMUIRE			Numar proiect: 14/2023
		ARHITECTURA	REZISTENTA	SANITARE	TERMICE VENTILATII
SEF PROIECT	Arh. Ioan Velicu		SCARA 1 : 5000	BENEFICIAR: SALCUDEAN PETRU	Faza: P.U.D.
PROIECTAT	Arh. Ioan Velicu		martie 2023	mun. MEDIAS, str. RORA MARE, f.nr., jud. SIBIU	Nr.plansa: U-01
DESENAT	Arh. Ioan Velicu				Revizuit 0