

INCADRARE IN ZONA
Sc 1/5000

LIMITE


- INTRAVILAN MEDIAS ————
- LIMITA PARCELA STUDIATA = = = =
- SUPRAFATA TEREN = 11206 mp

BILANT PARCELA

- SUPRAFATA PARCELA STUDIATA 11206mp = 100.00 %
- SUPRAFATA AFERENTA CONSTRUCTIILOR 1506mp = 13.44 %
- SUPRAFATA AFERENTA CIRCULATII-PARCARI 1755mp = 15.66 %
- SUPRAFATA AFERENTA ZONA VERDE AMENAJATA 7945mp = 70.90 %

Proprietar
MARGINEAN ALEXANDRU SI
MARGINEAN LILIANA

CF. 107754
S=5.406 mp arabii
CF. 107760
S=5.800 mp arabii

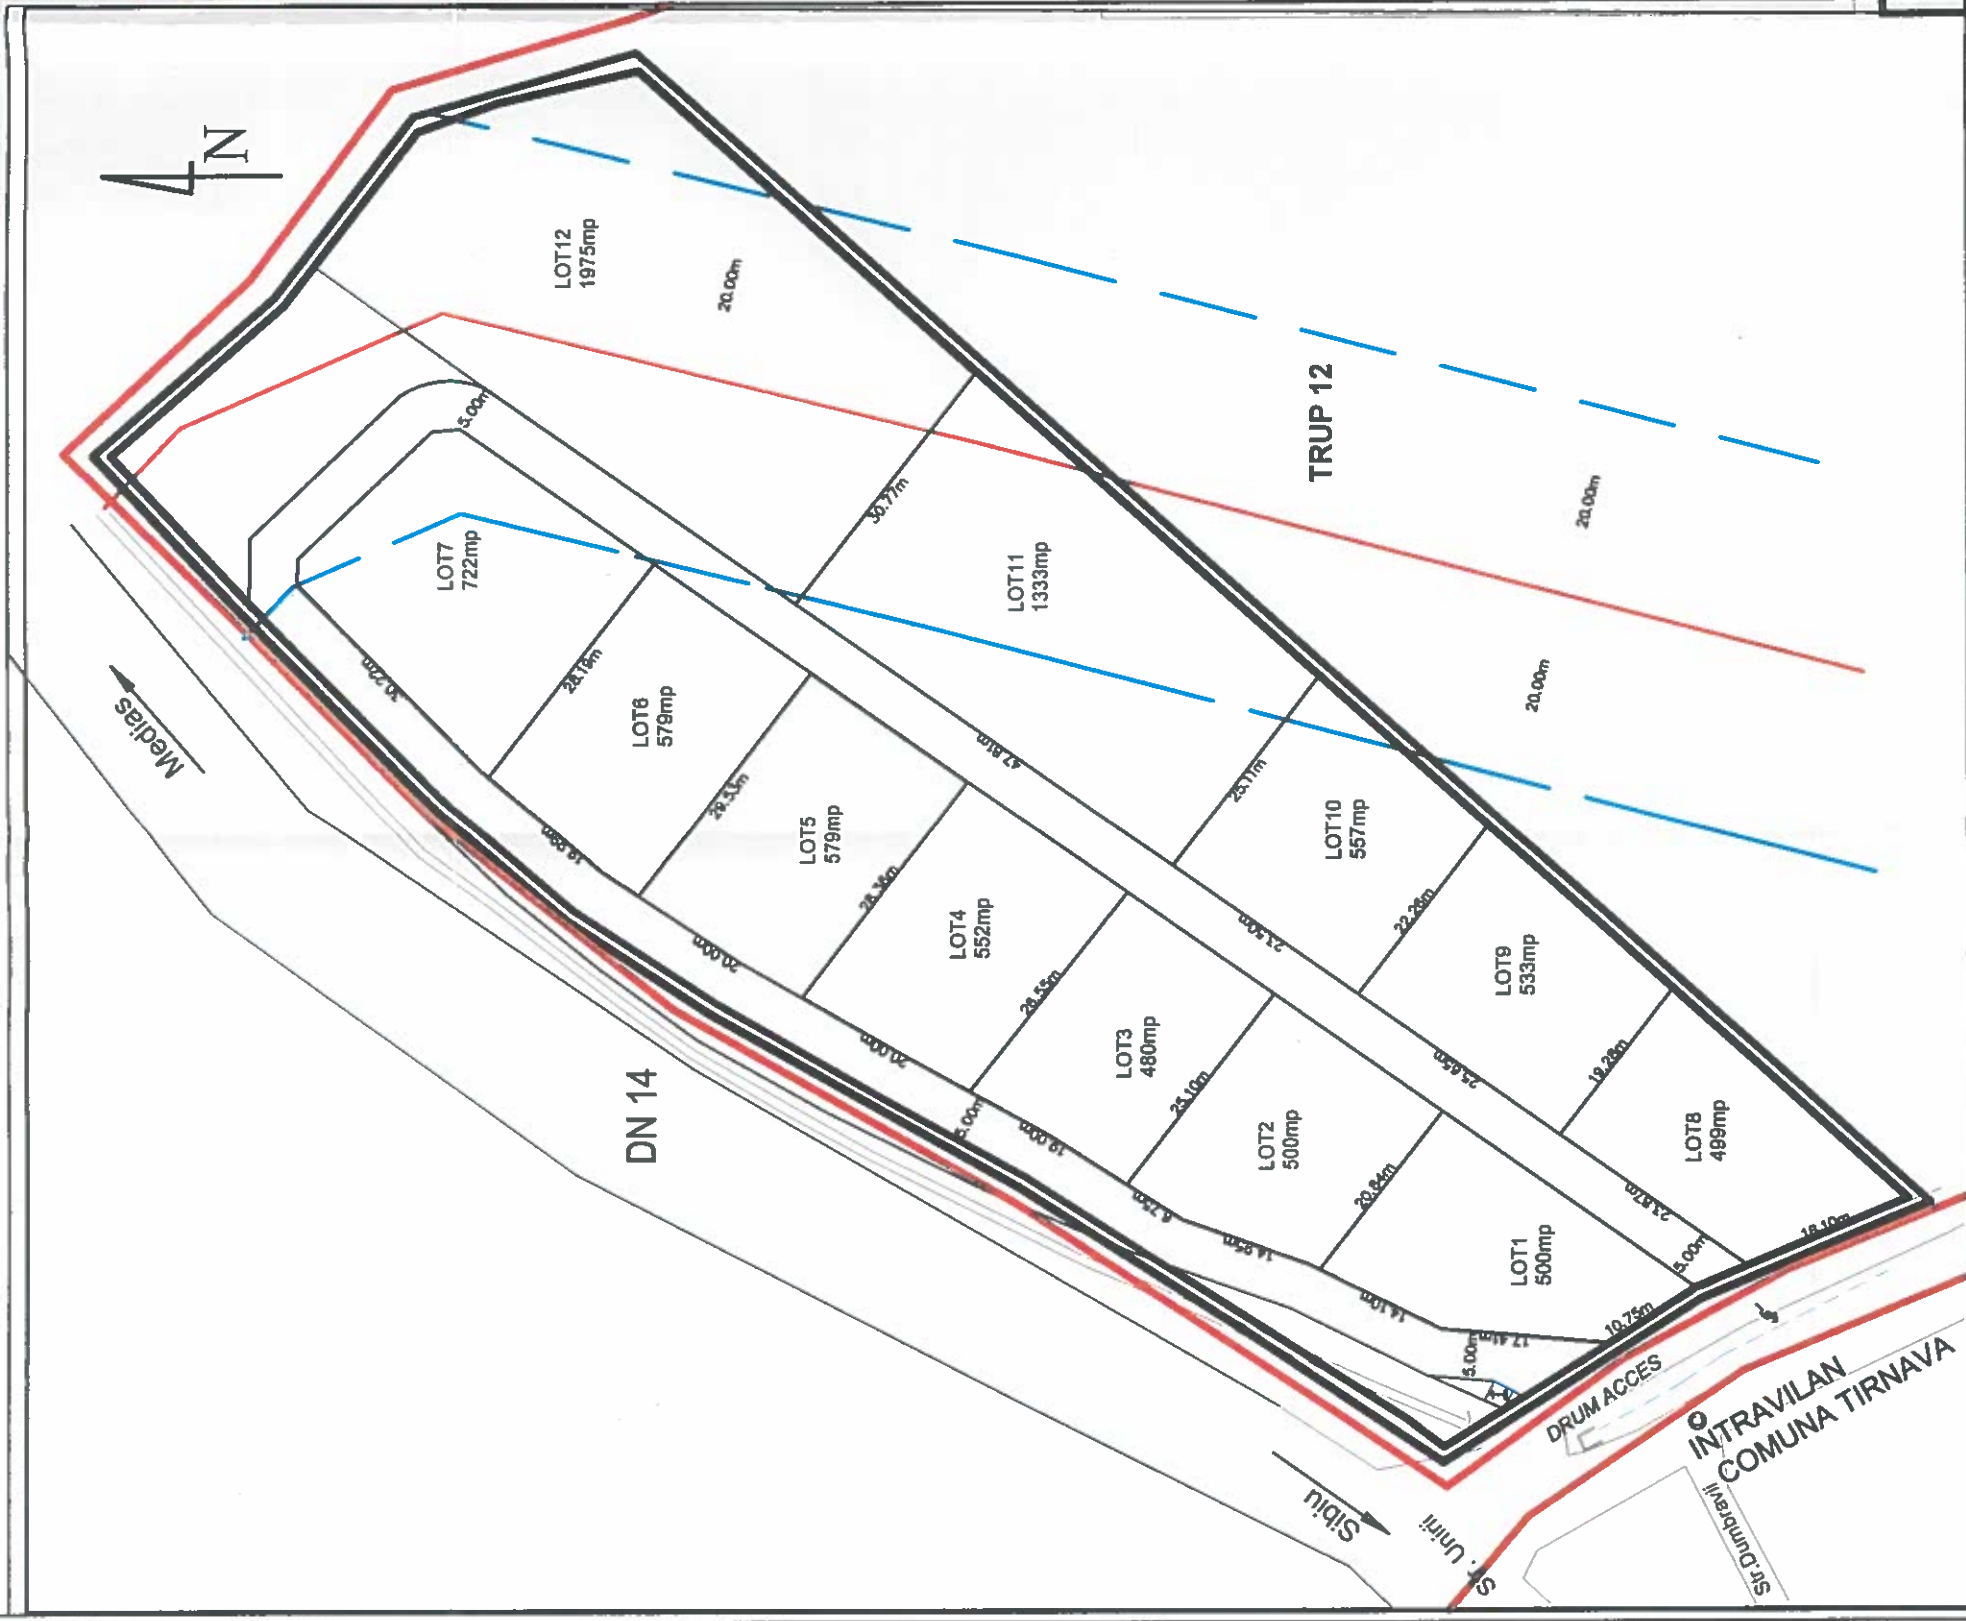

PLAN DE SITUATIE
Sc 1/500

S.C. ALMA PROIECT S.R.L. Medias BIROU DE PROIECTARE Aleea Buzias nr. 1 Tel.Fax. 0269-838160 CUI 7033050		Beneficiar: MARGINEAN ALEXANDRU Medias, Str. Sibiuului, f.n.		Pr.Nr. 21/2017
Specificatie	Nume	Semnatura	Scara:	Faza
SEF PROIECT	c. arh. Rusau Sever		1/1000	P.U.Z.
PROIECTAT	c. arh. Rusau Sever		1/5000	
DESENAT	c.arh. Buhazi Lidia		Data: Mai 2017	
Titlu Proiect: INTOCMIRE P.U.Z. IN VEDEREA DEZMEMBRARII SI CONSTRUIRII DE LOCUINTE			Titlu Plansa: PLAN DE SITUATIE	
			INCADRARE IN ZONA	
			0.1	