

P.U.D.
CONSTRUIRE «HOTEL»
Medias, str. Aurel Vlaicu nr.33

LEGENDA

LIMITE

— LIMITA TEREN CARE A GENERAT P.U.D.

— LIMITA PARCELA STUDIATA

— LIMITA EDIFICABIL

— ALINIAMENT EXISTENT

— CONSTRUCȚII PROPUSE ETAPA I

— CONSTRUCȚII PROPUSE ETAPA II

— RETRAGERE FAȚA DE LIMITA DE PROPRIETATE

— 12.0 m (limita sud)

— 4.0 m (limita est)

— MIN. 0,6 m (limita nord, vest)



— PLANTATII DE ALINIAMENT
VEGETATIE CU CARACTER
AMBIENTAL



— IMPREJMUIRE GARD



— PLASA SARMA



— ACCESE AUTO



— ACCESE PIETONALE



— PIETONAL EXISTENT



— CAROSABIL EXISTENT



— CAROSABIL (DE INCINTA)

REGLEMENTAREA CIRCULATIEI

— CIRCULATIE SENS UNIC

— CIRCULATIE DUBLU SENS


— VIRAJE PERMISE

INDICI URBANISTICI

P.O.T.max = 70%

C.U.T.max = 2,8

BIANȚI TERITORIAL

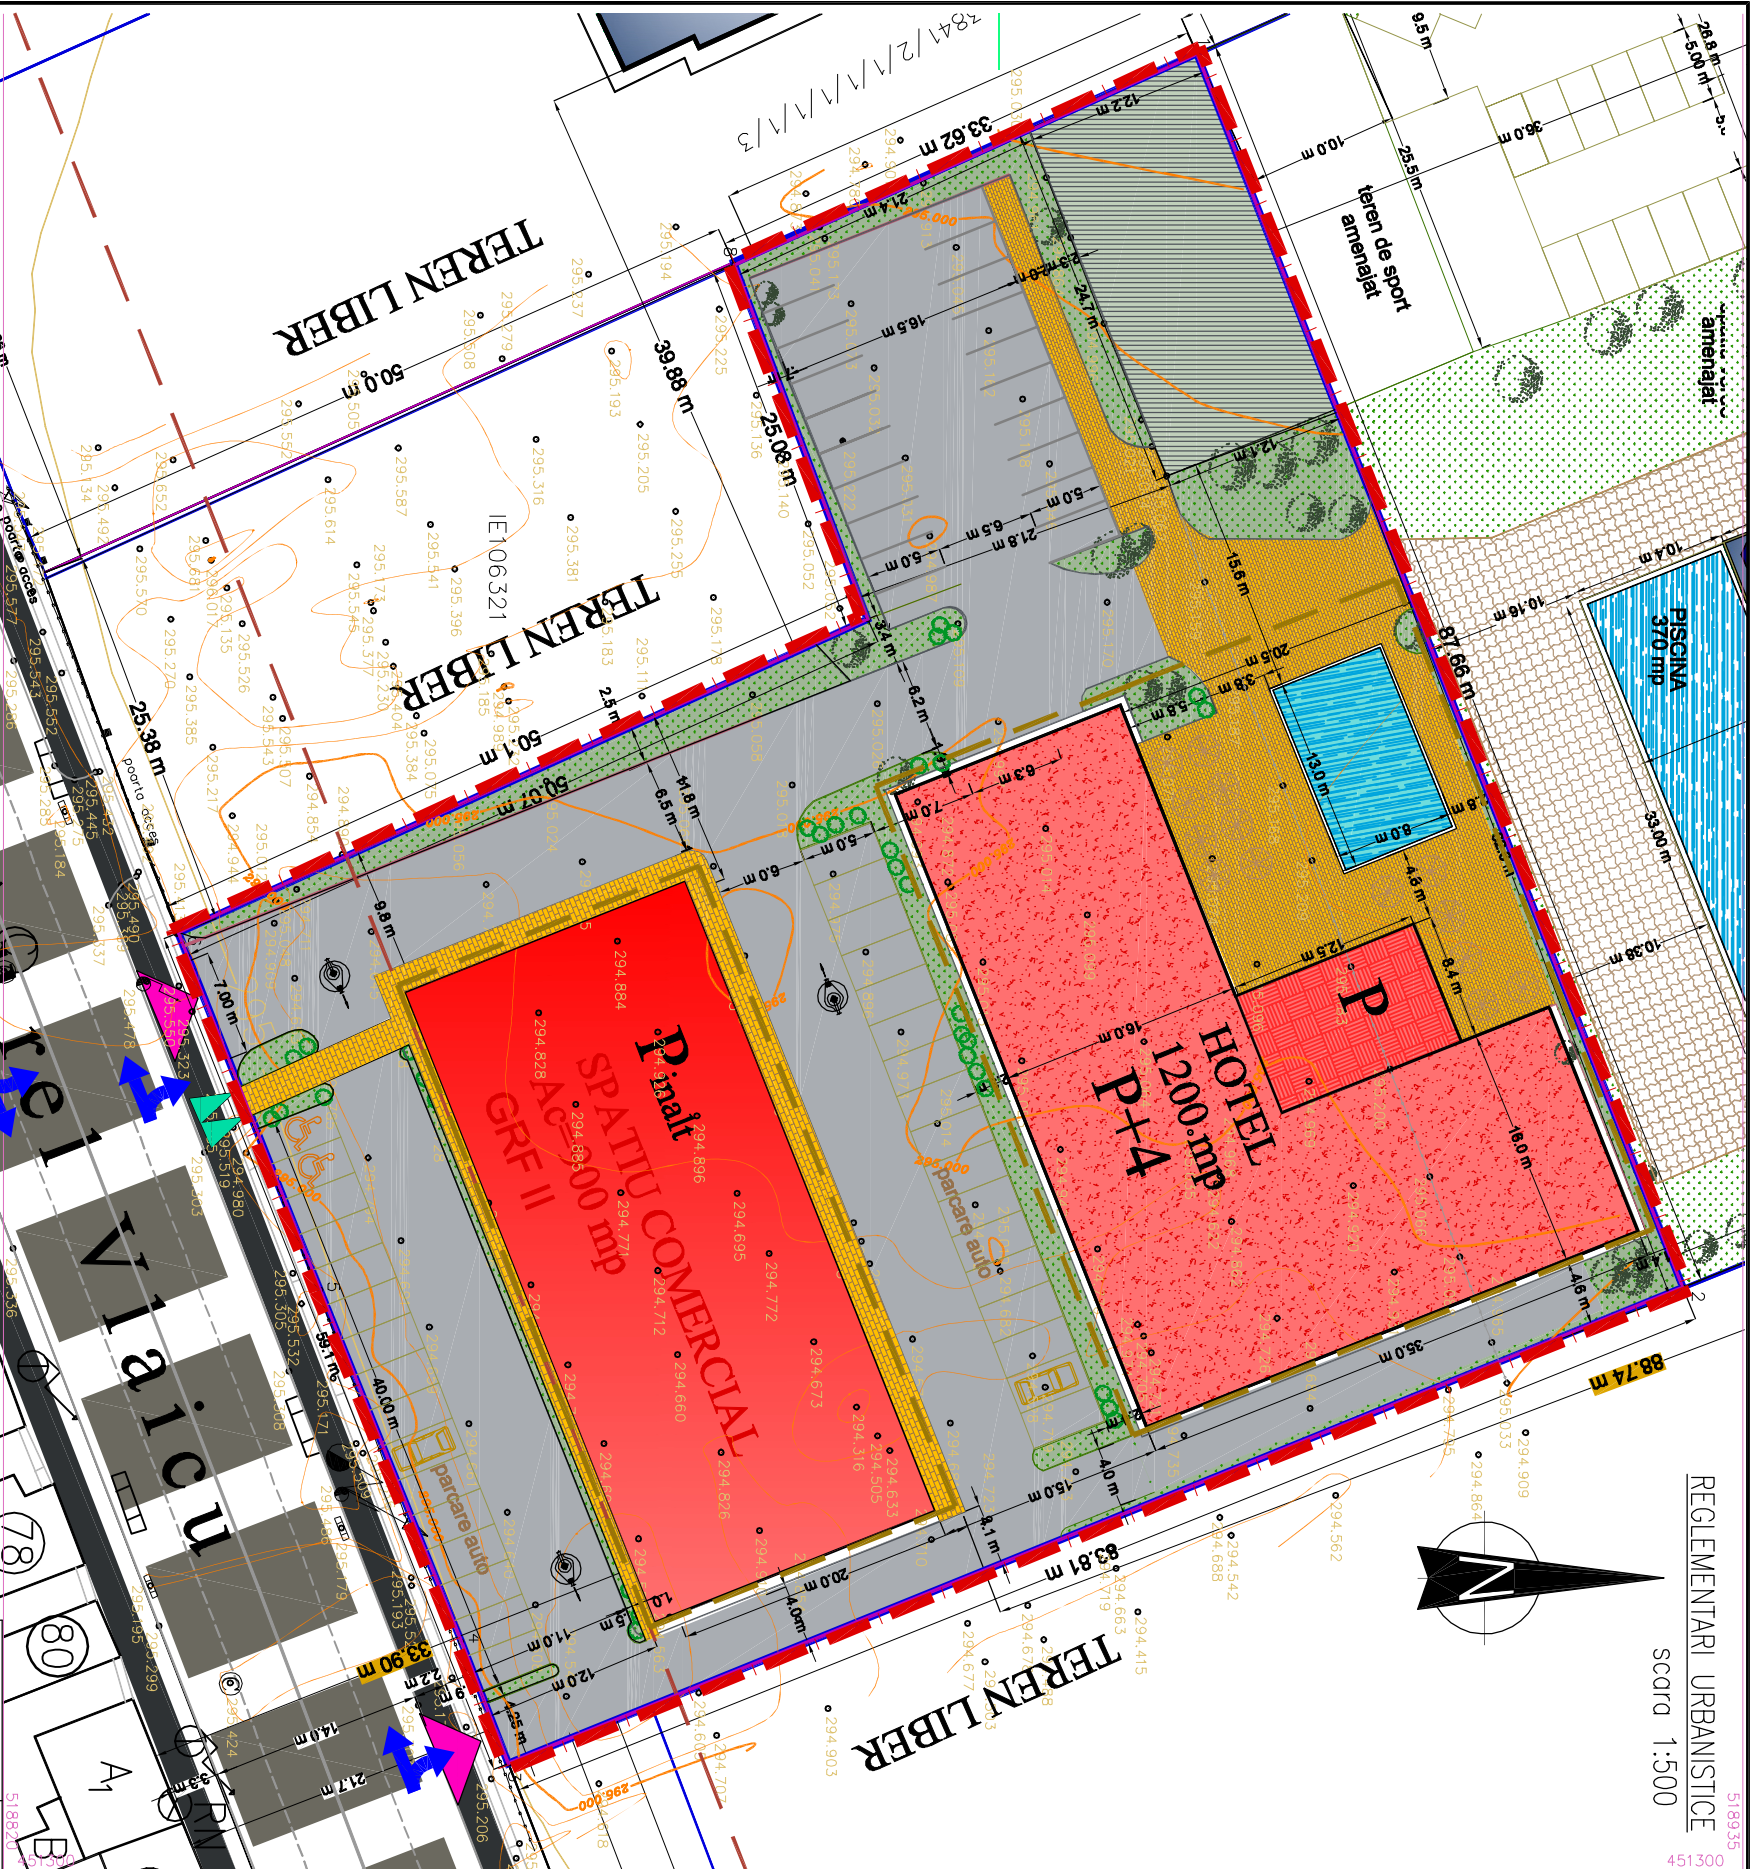

VERIFICATOR EXPERT	NUME	SEMNATURA	CERINTA	REFERAT / EXPERTIZA NR. / DATA	Nr. pr.
	S.C. MEDING S.R.L. J 32514/020.03.1992 jud. Sibiu, Medias, str. Nicolae Iorga nr. 181/b, Tel. 0369 44 50 40				04/2017
	Beneficiar: S.C. EVIENTS CENTER MEDIAS S.R.L. Amplasament mun. Medias, jud. Sibiu, str. Aurel Vlaicu nr. 33				
SPECIFICATIE	NUME	SEMNATURA	Scara:	Titlu proiect:	Faza:
ȘEF PROIECT	arh. Mihaela Paul		1:500	CONSTRUIRE	P.U.D.
PROIECTAT	arh. Mihaela Paul			URBANISTIC DE DETALIU	
DESENAT	arh. Mihaela Paul			REGLEMENTARI URBANISTICE	Nr. pl. 02